
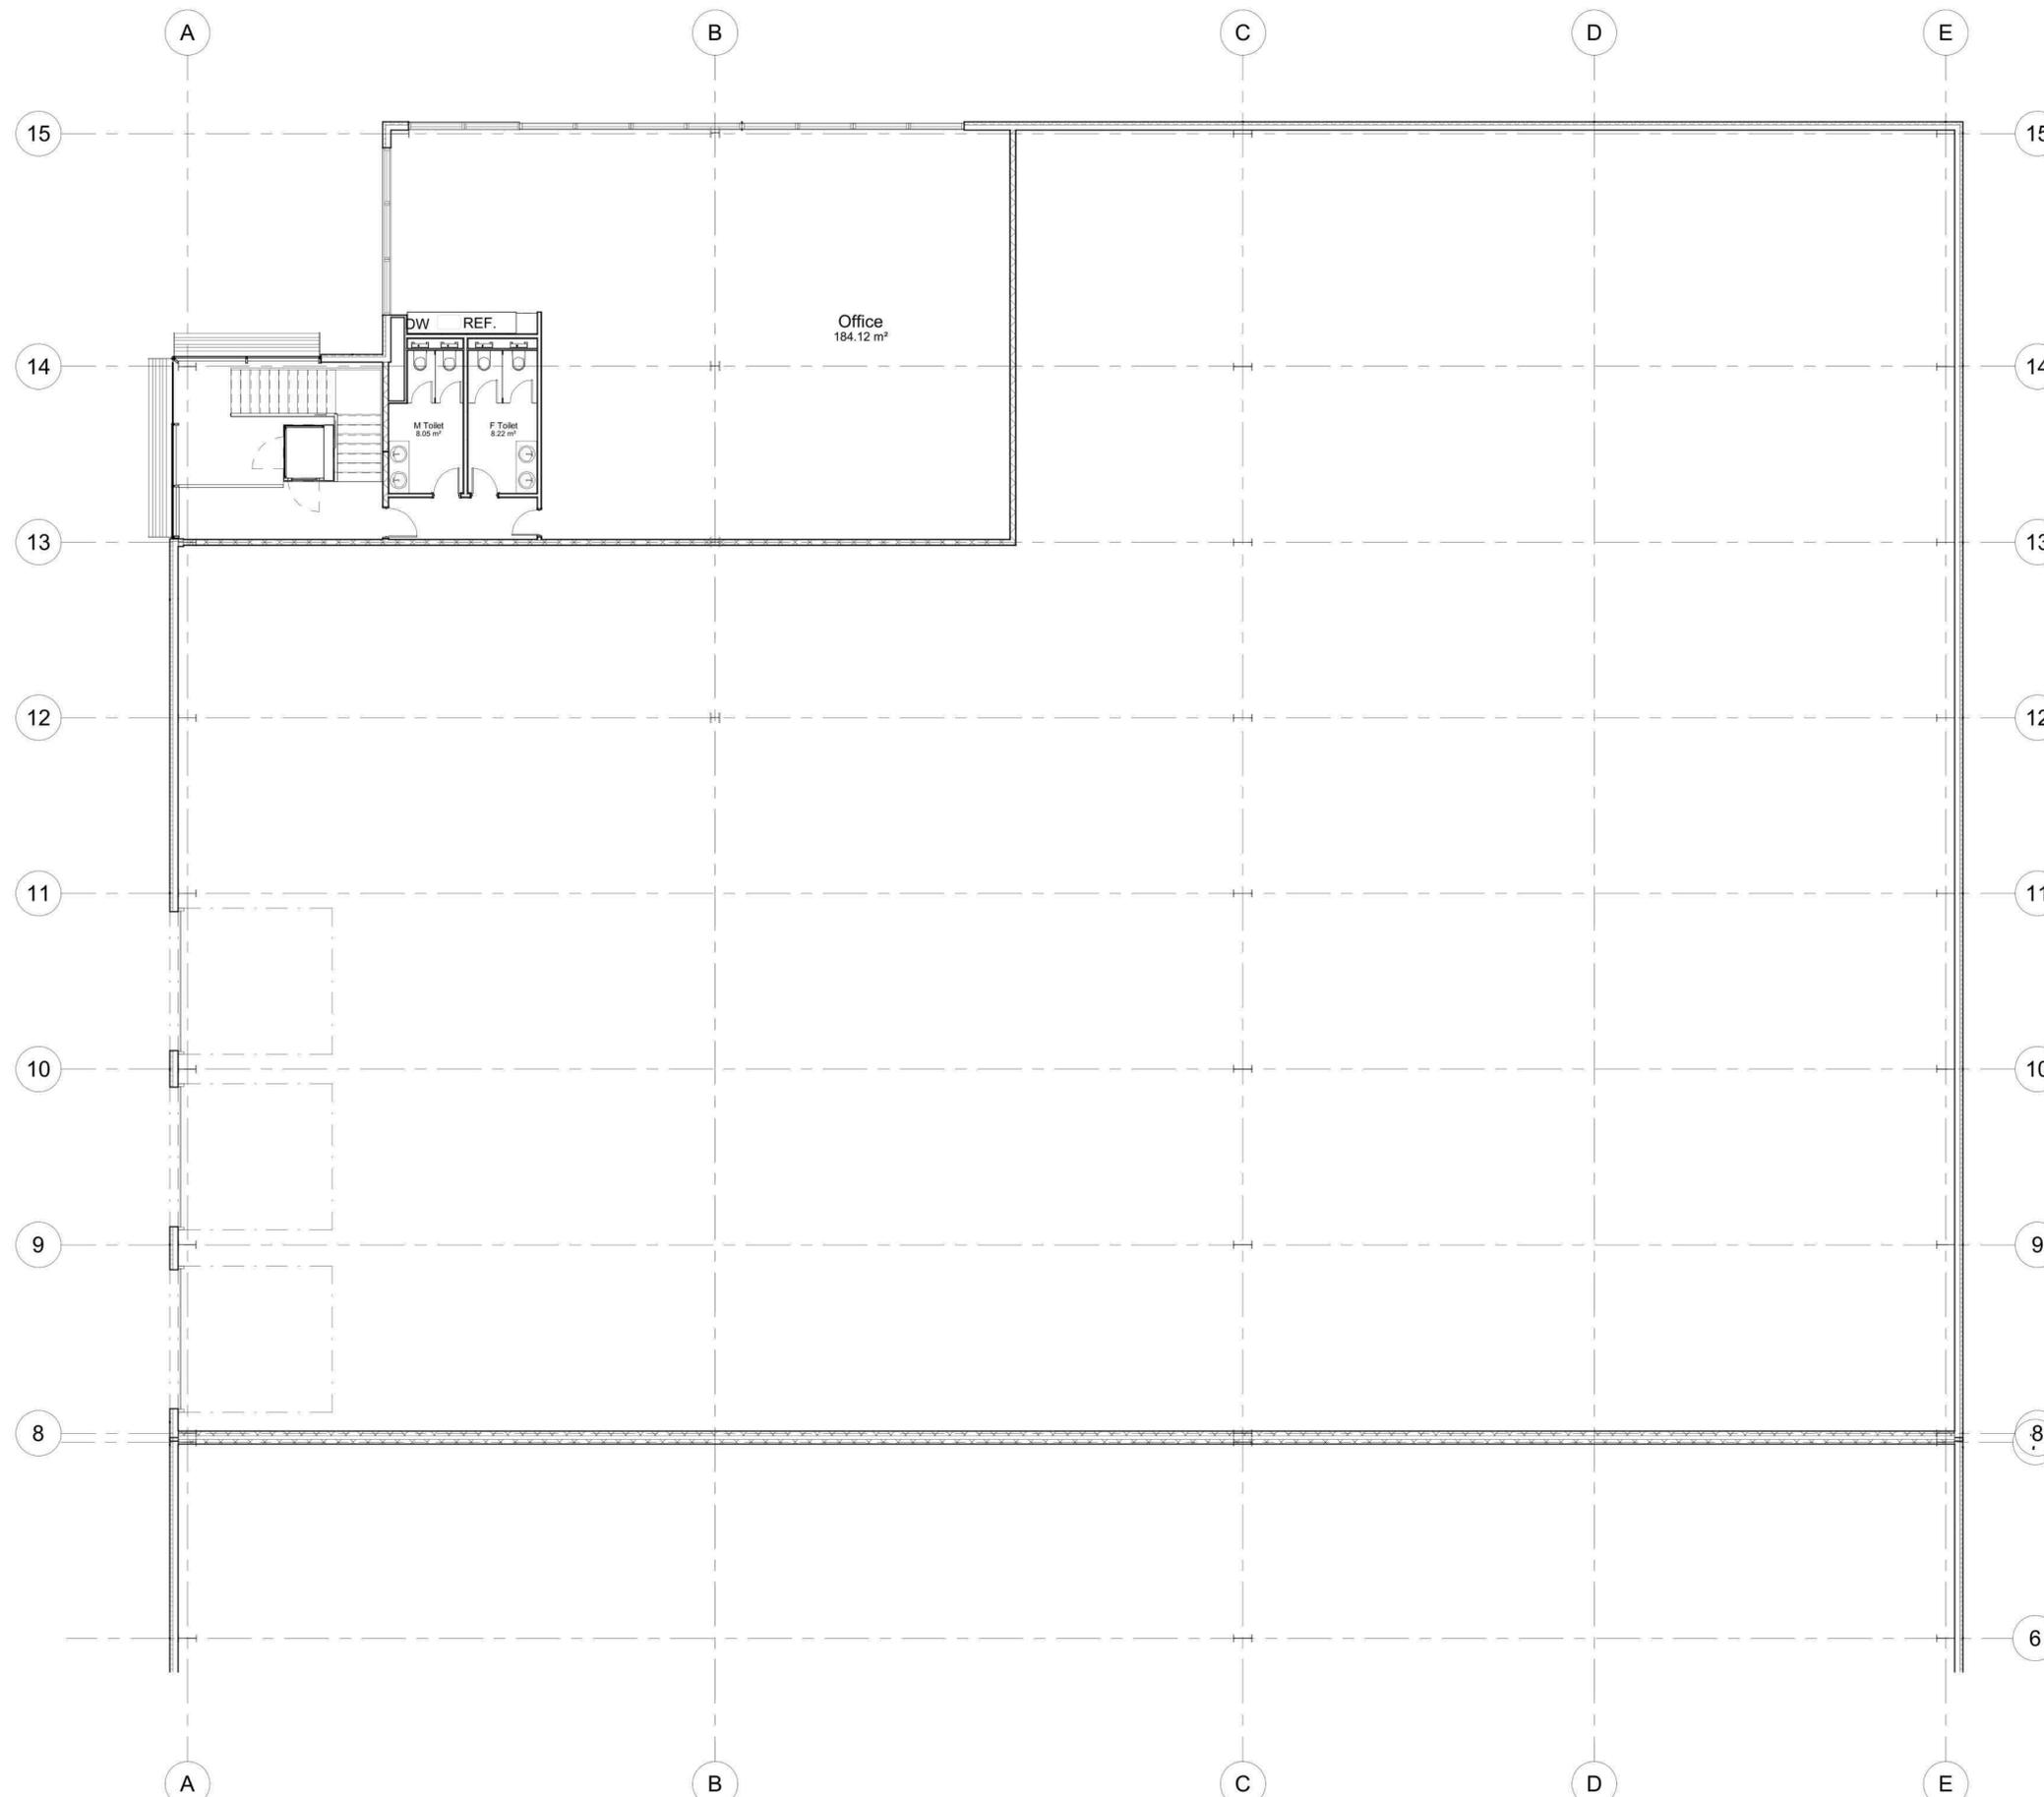


Notes:
Do not scale off of this drawing, except for planning purposes.
All dimensions to be confirmed on site. This drawing is to be read in conjunction with other drawings in this series and all relevant consultants drawings and documentation where applicable.
This drawing has been produced for the specific client and project identified below and is not intended for use by any other person or for any other purpose other than indicated on this drawing.
Please report any discrepancy on this drawing to SHW for clarification.

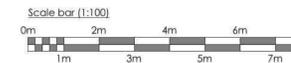

Rev.	Description	Date	By
A	Additional windows added, layout revised	25/03/24	AS

STATUS: PL PURPOSE OF ISSUE: Planning

PROJECT: Unit 27 Rebuild

SITE ADDRESS:
Walworth Business Park
Walworth Road
Andover, Hampshire
SP10 5LH

TITLE:
Proposed First Floor Plan - Unit 27B

CLIENT:
The Dormy House, F & F Ltd / Rosedale Property Holdings Ltd

DRAWN BY: AS CHECKED BY: Checker DATE: 17/05/23

SCALE (@ A1): 1 : 100 PROJECT NUMBER: 232120

DRAWING NUMBER: PL-P204 REV: A

1 1 - First Floor Proposed 27B
1 : 100

Z:\NSW Projects\16\232120_27A & 27B Walworth Road, Andover (file damage)\03 Drawings\Rev\232120_27 Walworth Rd-Planning_P_Jasie Rev-A.rvt