





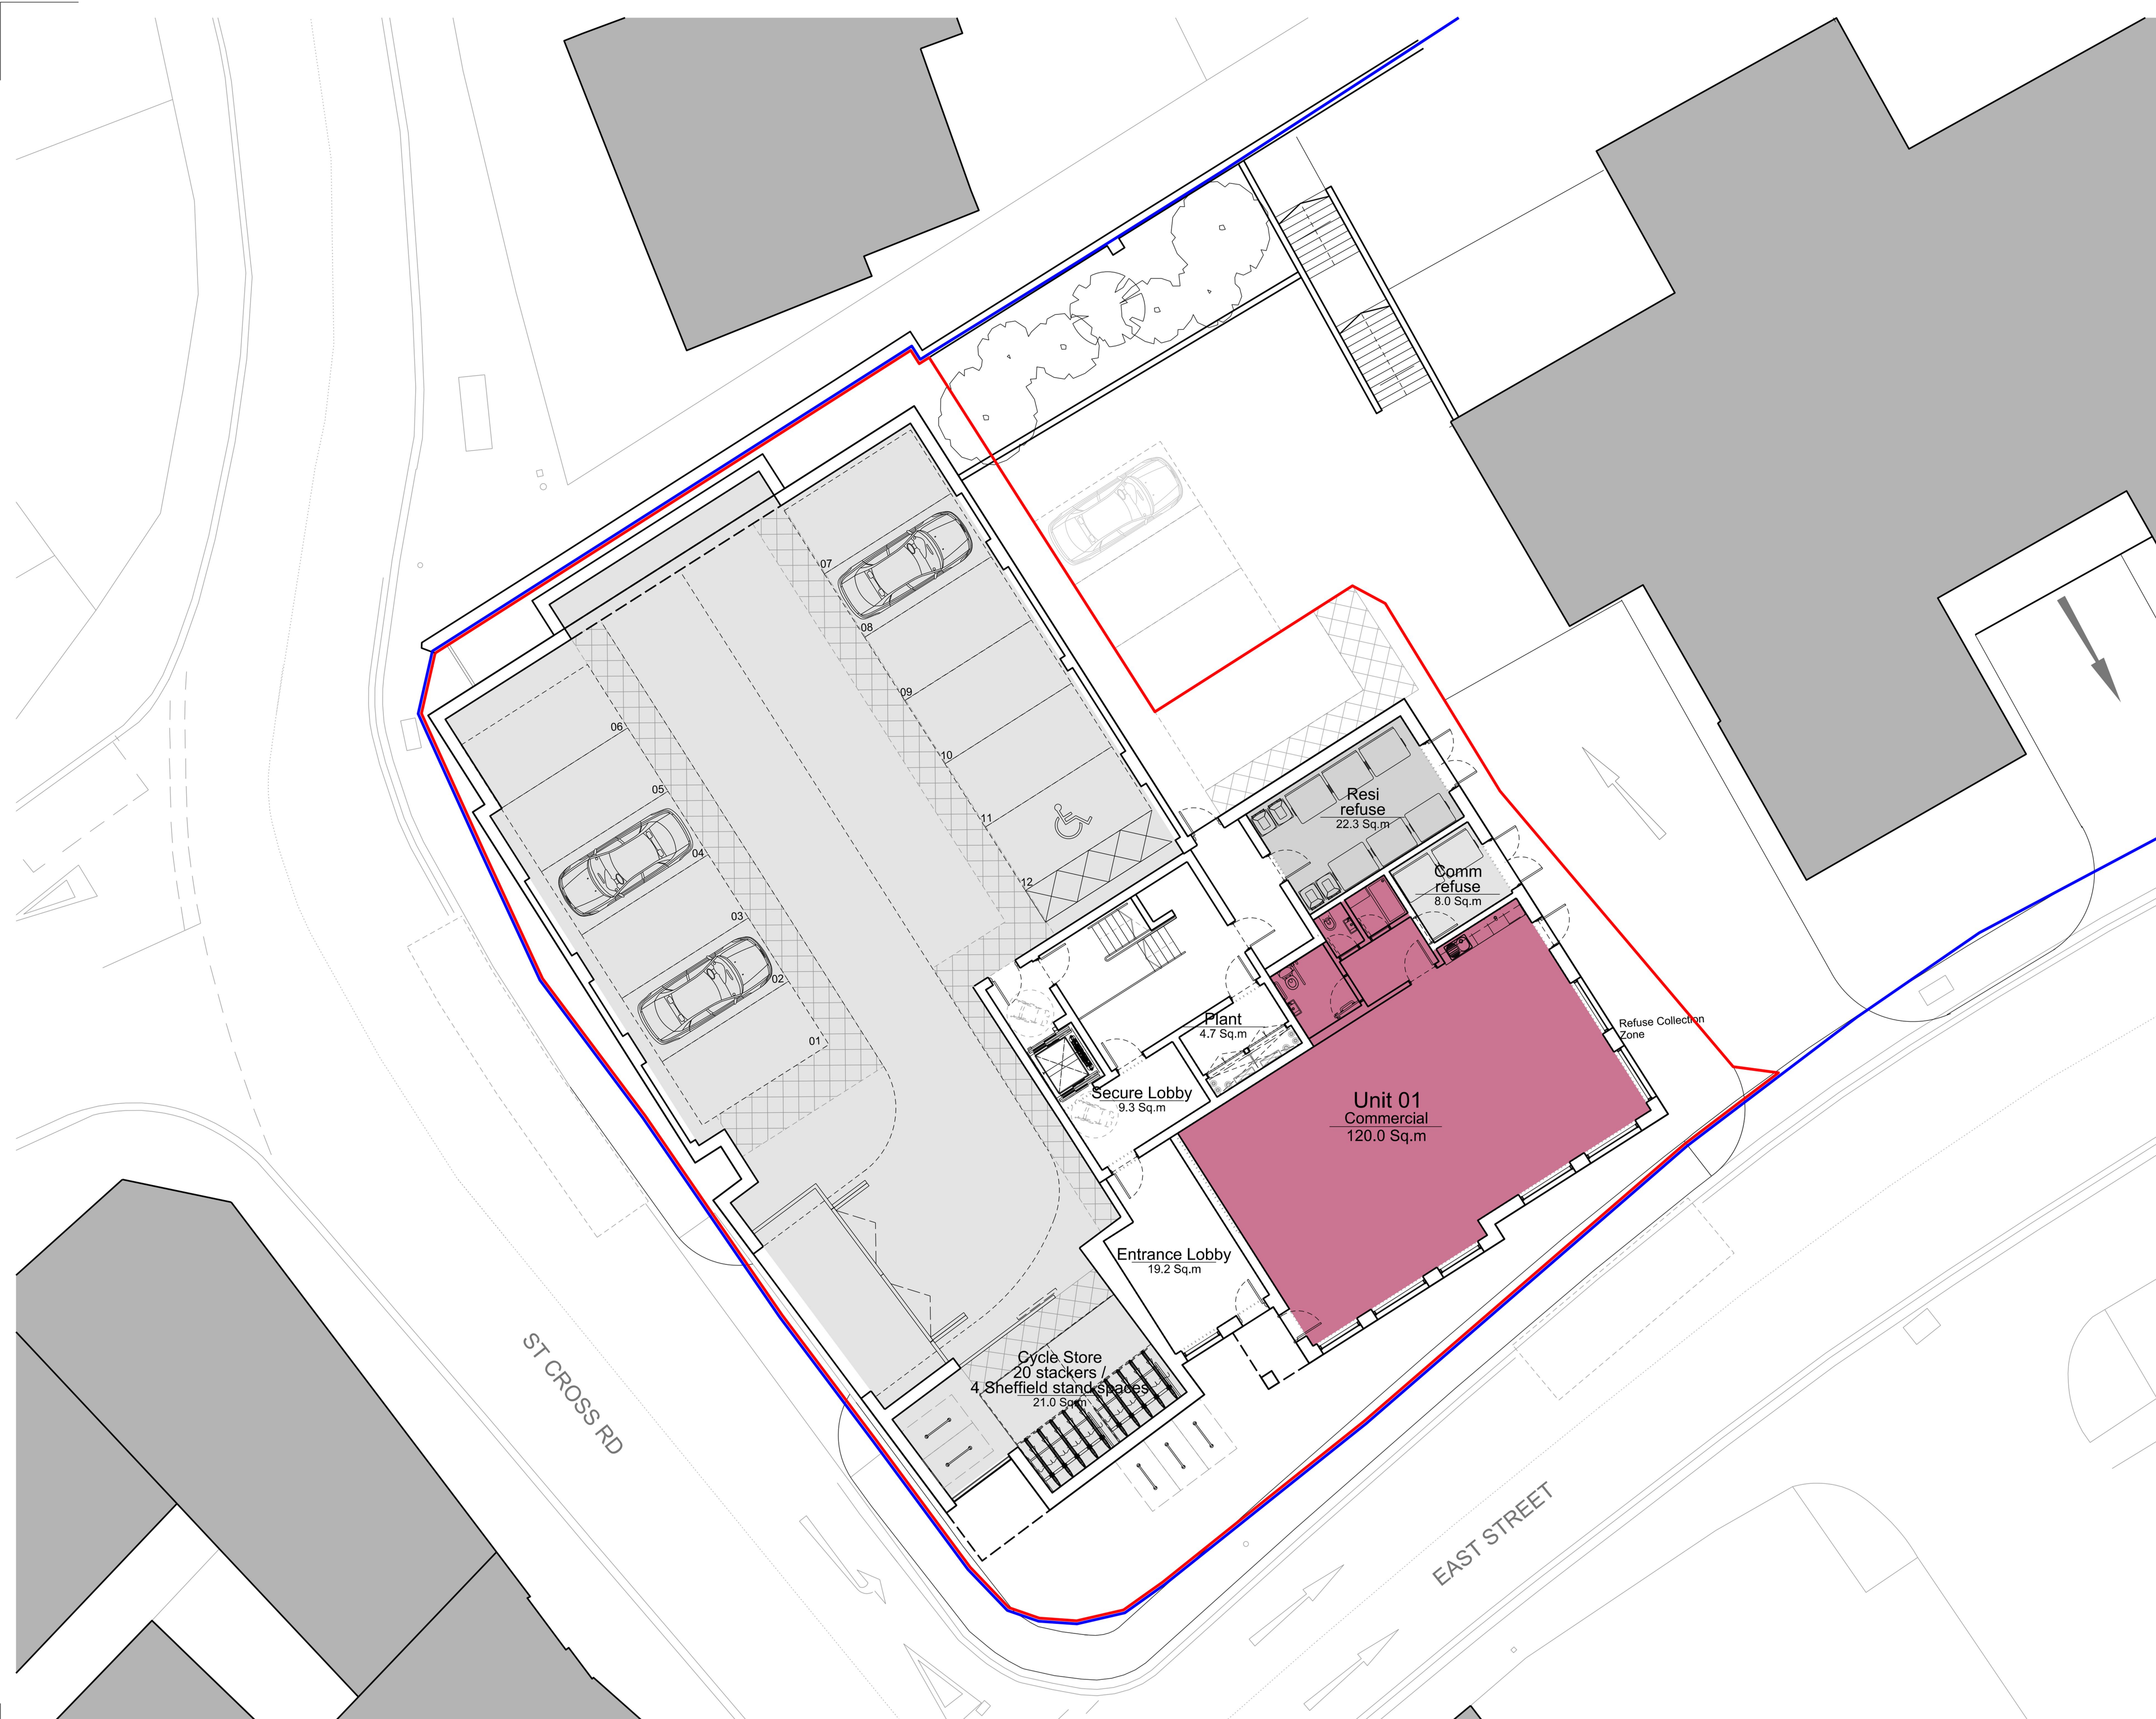

ISO 9001
Certificate No. GB2005290

General Notes:

Use marked dimensions only.
Should any discrepancies be noted, please inform
this office immediately.
This drawing is copyright of Matthew Allchurch
Architects Limited

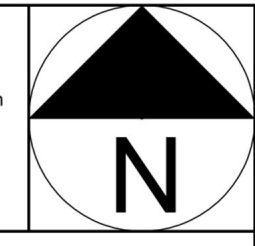

N

- DRAWING KEY**
- Ancillary
 - Commercial - Class E
 - 1 Bedroom / 2 Person
 - 1 Bedroom / 2 Person (Wheelchair Accessible)
 - 2 Bedroom / 3 Person
 - 2 Bedroom / 4 Person
 - 2 Bedroom / 4 Person (Wheelchair Accessible)
 - 3 Bedroom / 5 Person

P00 Issued for Planning
Rev: Description:

13/08/21 BN VP
Date: Drw: CHK:



the boathouse design studio
27 ferry road teddington tw11 9nn
t: 020 8973 0050
e: info@maa-architects.com
w: www.maa-architects.com

Scale



0m 1 2.5 5 10m

Client:
Farnham Estates

Project Name:
Wheelwright's

Drawing Title:
**GA Plans:
Proposed -
Ground Floor Plan**

Drawing Status: Planning	Status Code: S0	Project No: ORB06	Scale at A1: 1:100
Drawing No: ORB06-MAA-ZZ-DR-A-02001-OP03	Revision: P00	Date: 26.08.20	Scale at A3: 1:200