



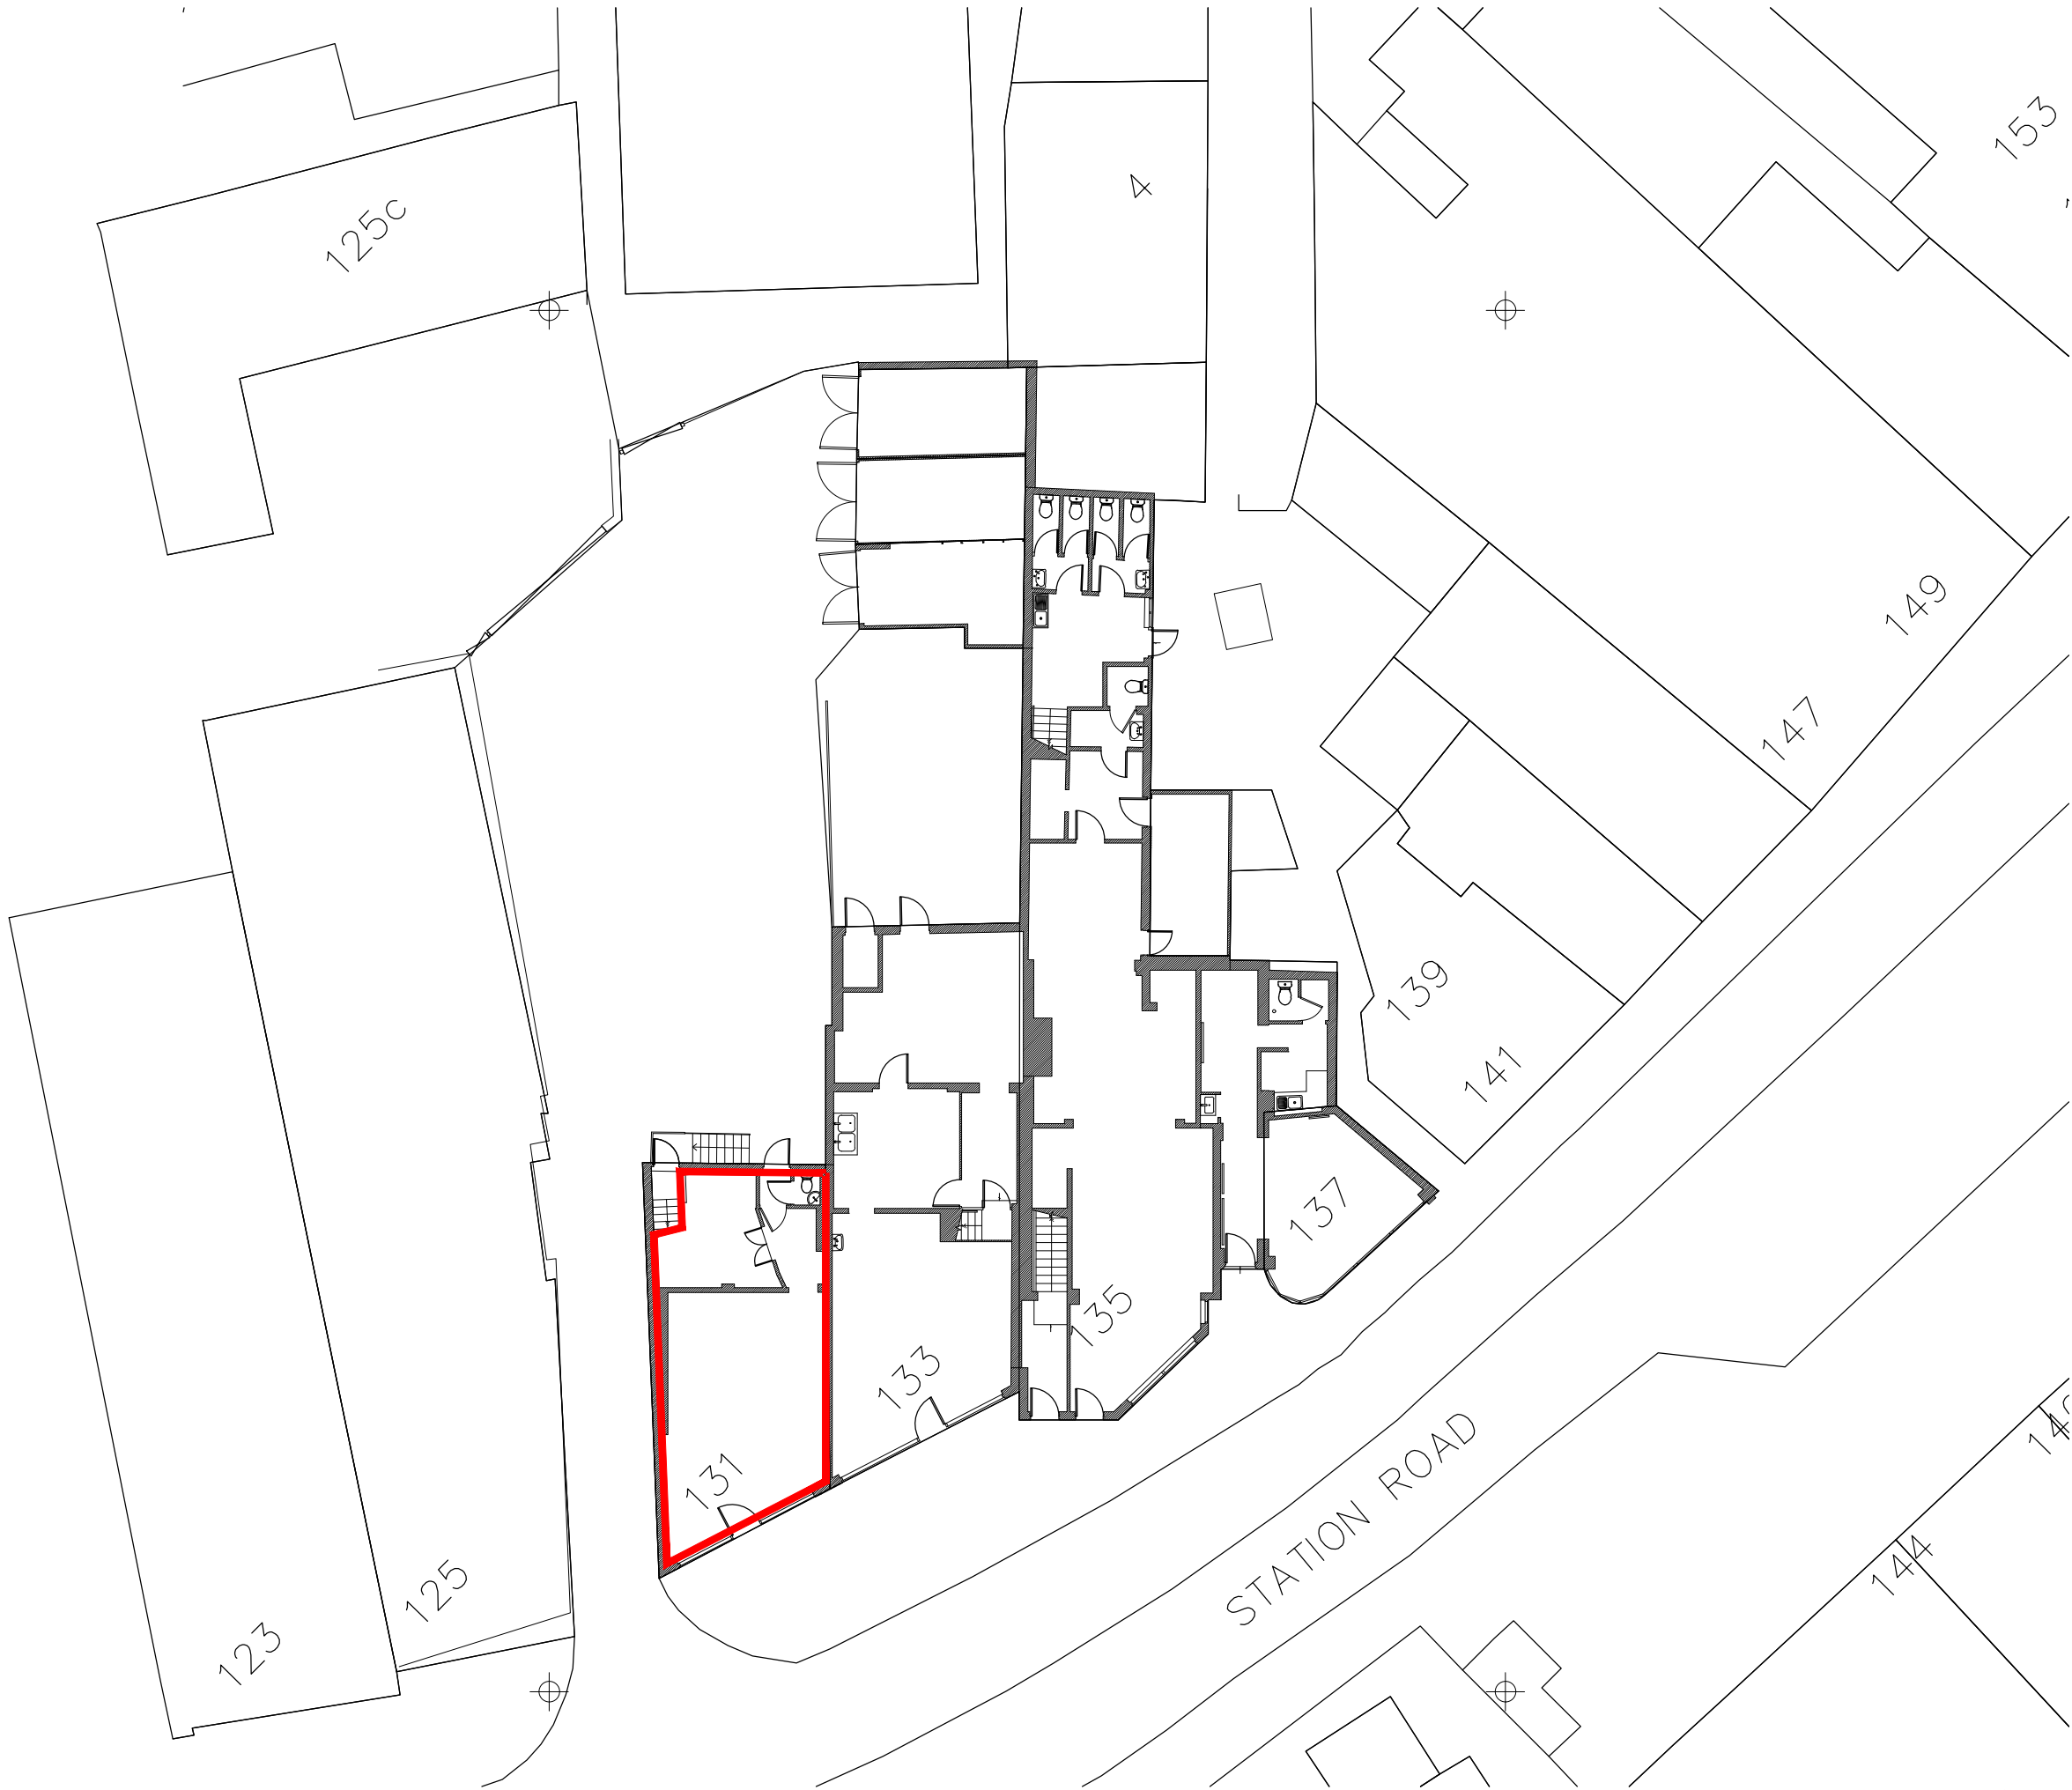

GENERAL NOTE
This drawing is to be read in conjunction with all other relevant drawings, schedules and specifications issued.
All interior dimensions including ceiling heights are taken to and from finished surfaces unless otherwise stated. All levels and dimensions must be checked on site.
Any discrepancies with the information depicted in this drawing must be reported in writing. Responsibility cannot be accepted for alterations made to this drawing without prior permission.
This drawing must not be photocopied, scaled or reproduced otherwise scale accuracy cannot be guaranteed.
This drawing should not be used in any circumstances for any structural calculation or building construction / demolition work.

Land Registry Note
This drawing has been created in accordance with the Land Registry Practice Guide 40.

 = Extent of demised premises

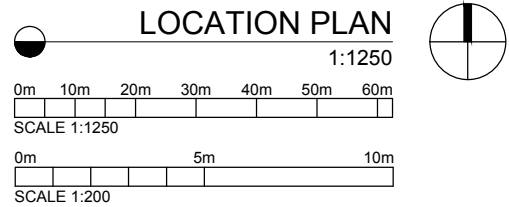

PROJECT TITLE

131 STATION ROAD
ADDLESTONE
KT15 2AT

DRAWING TITLE

LAND REGISTRY COMPLIANT PLAN
GROUND- FLOOR PLAN

AREA

SCALE	SIZE	DRAWING
1:200	A3	LP01
DRAWN	CHECKED	DATE
AYH	XX	07/06/2026