


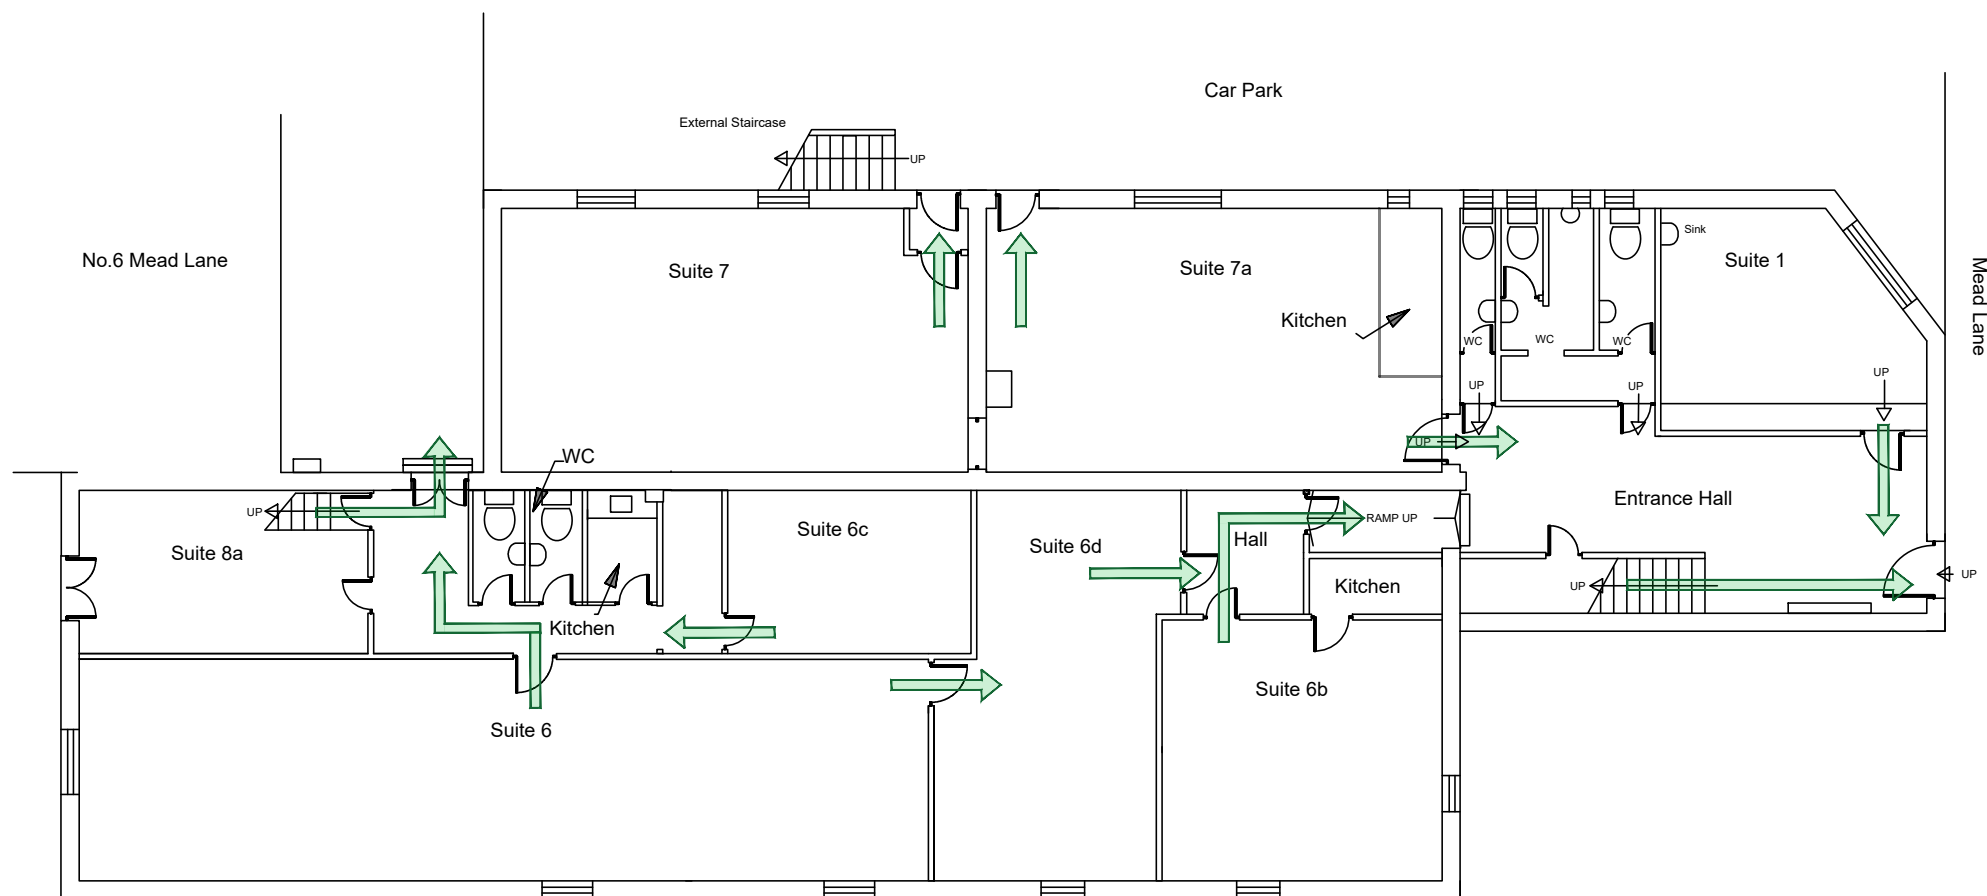

○ **Ground Floor Plan**
SCALE: NTS