


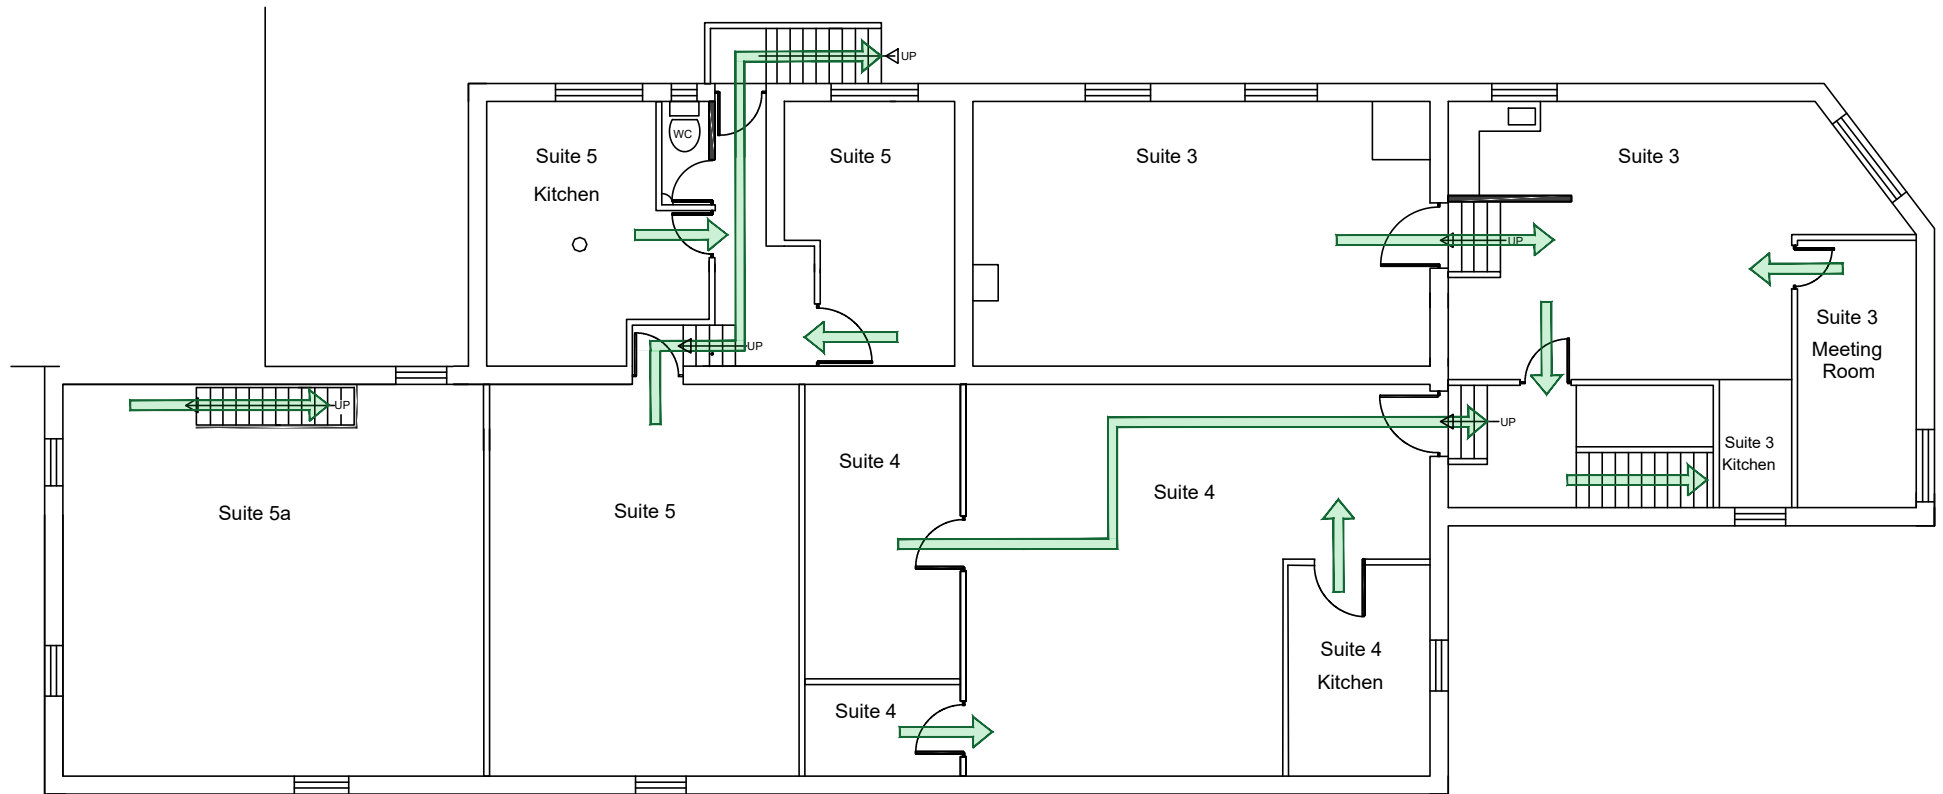

○ First Floor Plan
SCALE: NTS