


One Crown Square Studio Unit 03 Existing GA Plan

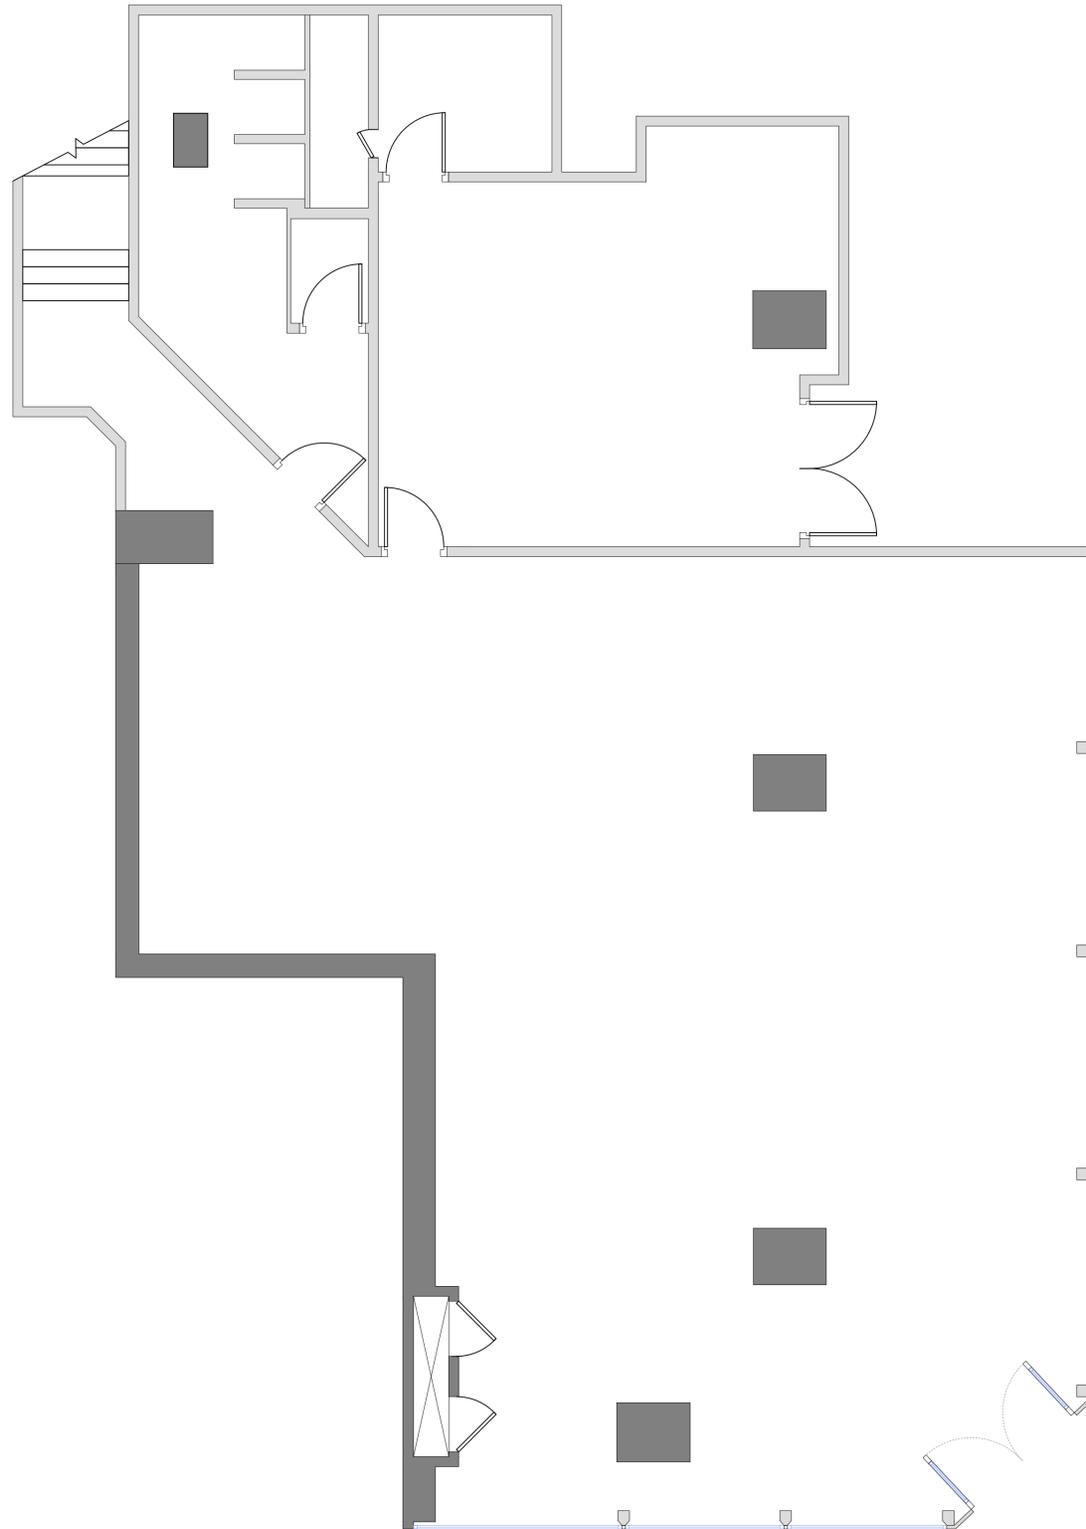

ADDRESS: Synergy House
8 Church Street West
Woking, Surrey
GU21 6DJ

TELEPHONE: 01483 772772
FAX: 01483 772773
EMAIL: projects@bisinteriors.co.uk
WEBSITE: www.bisinteriors.co.uk

CLIENT: VIA

ADDRESS: 18 Dartmouth Street
London
SW1H 9BL

CONTACT: Edward Moody
TELEPHONE: 020 7421 3100
EMAIL: edward.moody@viaorg.uk

SITE: One Crown Square - Studio Unit 03

ADDRESS: One Crown Square
Church Street East
Woking
GU21 6HR

CONTACT: N/A
TELEPHONE: N/A
EMAIL: frontsoffice@onecrowsquare.com

QUOTE NUMBER: JN27001

SCALE: 1:50

SIZE: A1

SHEET NUMBER: 1 of 1

REVISION:	DATE:	COMMENT:
001	13/06/2024	
002	19/06/2024	
003	27/06/2024	

DRAWING NUMBER: JN27001-BIS-OCS-SU03-DR-W-1001-T03-JW

NOTE: This drawing is the sole copyright of Business Interior Solutions. No part of this drawing may be reproduced without consent from Business Interior Solutions. Do not scale any dimensions on this drawing. All figured dimensions must be verified before any work is to commence.